

# Stoiber + Associates - Miriam's House



Rendering of Proposed Work (SketchUp/VRay)

**Location:** Washington, DC  
**Use:** Multi-Family  
**Concept:** Warm Remodel  
**Year:** 2013


**Architecture Office:**  
 Stoiber and Associates

**Roles on Project:**  
 As-Built Measuring  
 Work Through All Documentation  
 Administer Bidding Process  
 Assist in Obtaining a Permit  
 Construction Administration

**Write Up:**  
 A non-profit group that provides housing in Washington, DC asked us to help renovate a housing facility that had not seen a much improvement since the mid-1990s. Overall the facilities had held up well to the wear and tear of twenty years, except the kitchen that needed a great deal of attention. Cabinets were falling apart, and the capacity of equipment and storage did not meet the needs of the residents.

Our primary task was to redesign the kitchen, which the client had funding for, and offer an overall master plan that could allow piecemeal renovations as future funds became available. We expanded the kitchen square footage by 33% through the elimination of an unnecessary corridor adjacent to the existing kitchen. This made for a simple layout of food storage, preparation, cooking, and cleaning.

This was my first experience as the primary lead on day to day logistics and design guidance. It was an influential experience on how to enhance communication and maintain the best documentation for the whole team.

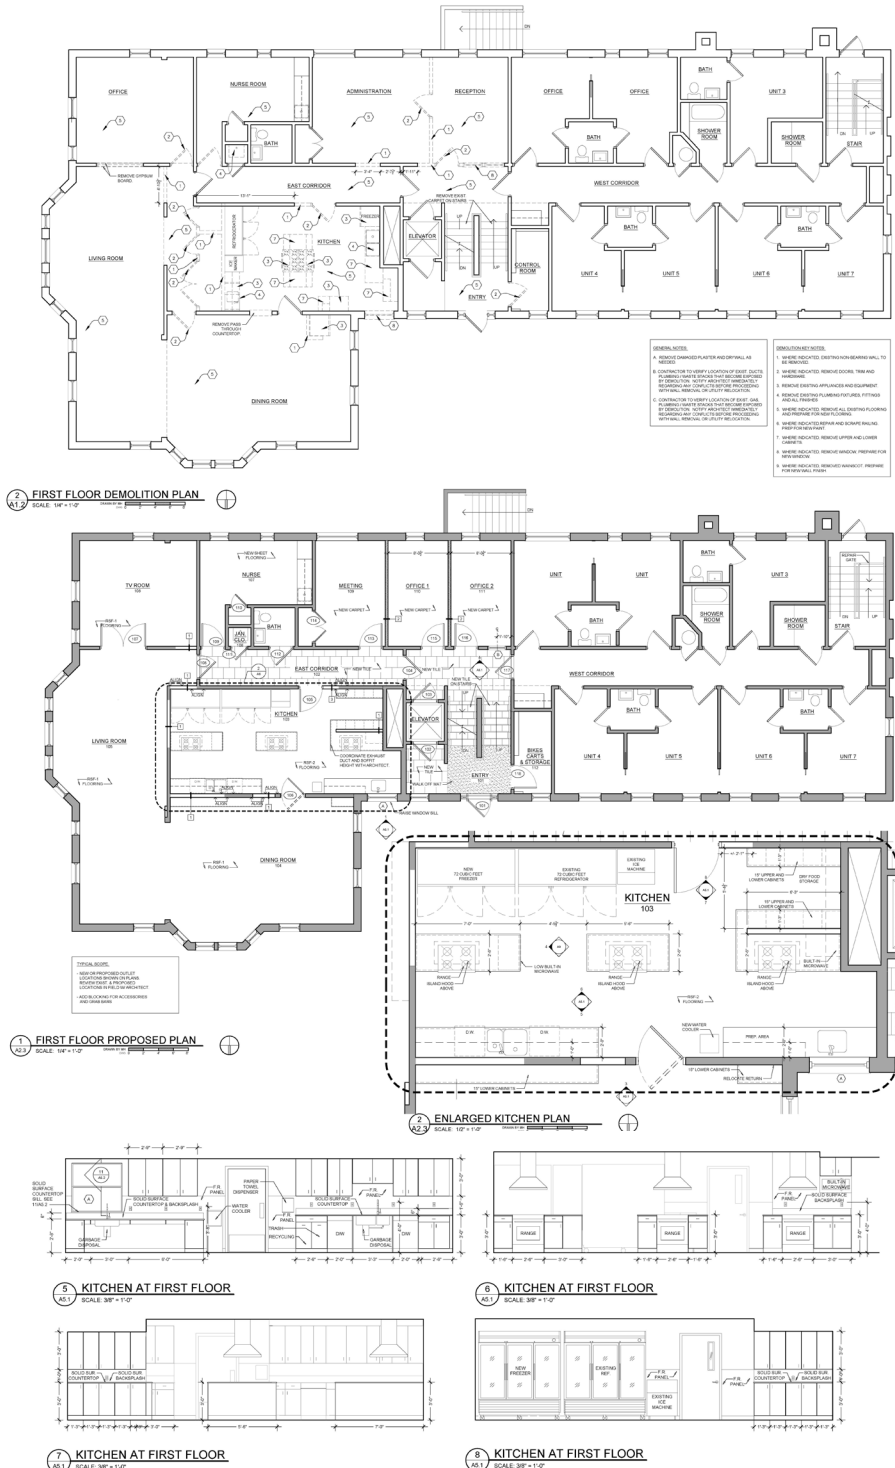

Matthew Hagen served as an Architectural Designer at Stoiber + Associates for this Project. This work reflects items Matthew Hagen had a large part in the development of, but not entirely or exclusively.

Matthew C Hagen Professional Work Sample  
[matt@matthagen.org](mailto:matt@matthagen.org) | [hagenstudio.org](http://hagenstudio.org)

